



VERTICAL SCALE 1:100

L-SECTION OF CANAL

HORIZONTAL SCALE - 1:10000

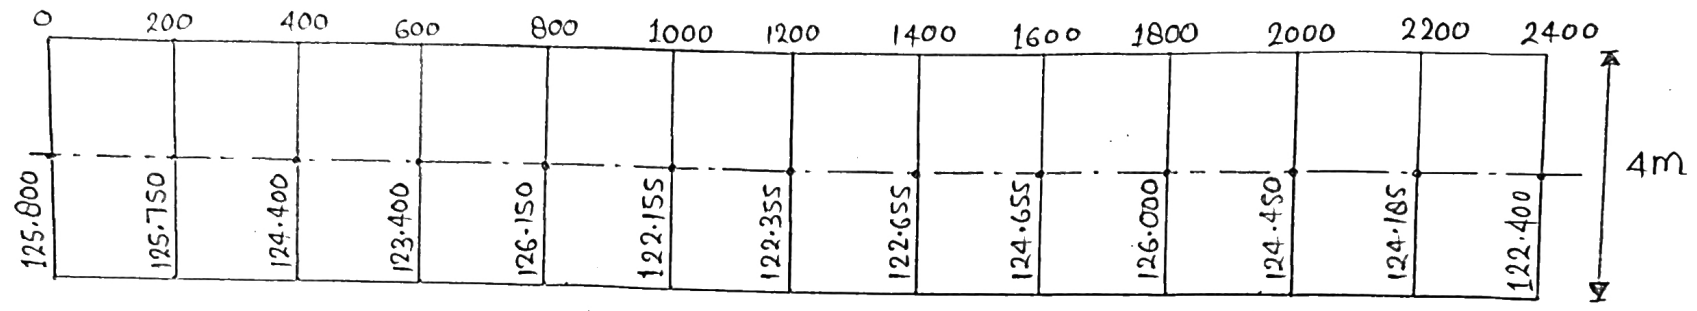


PLAN

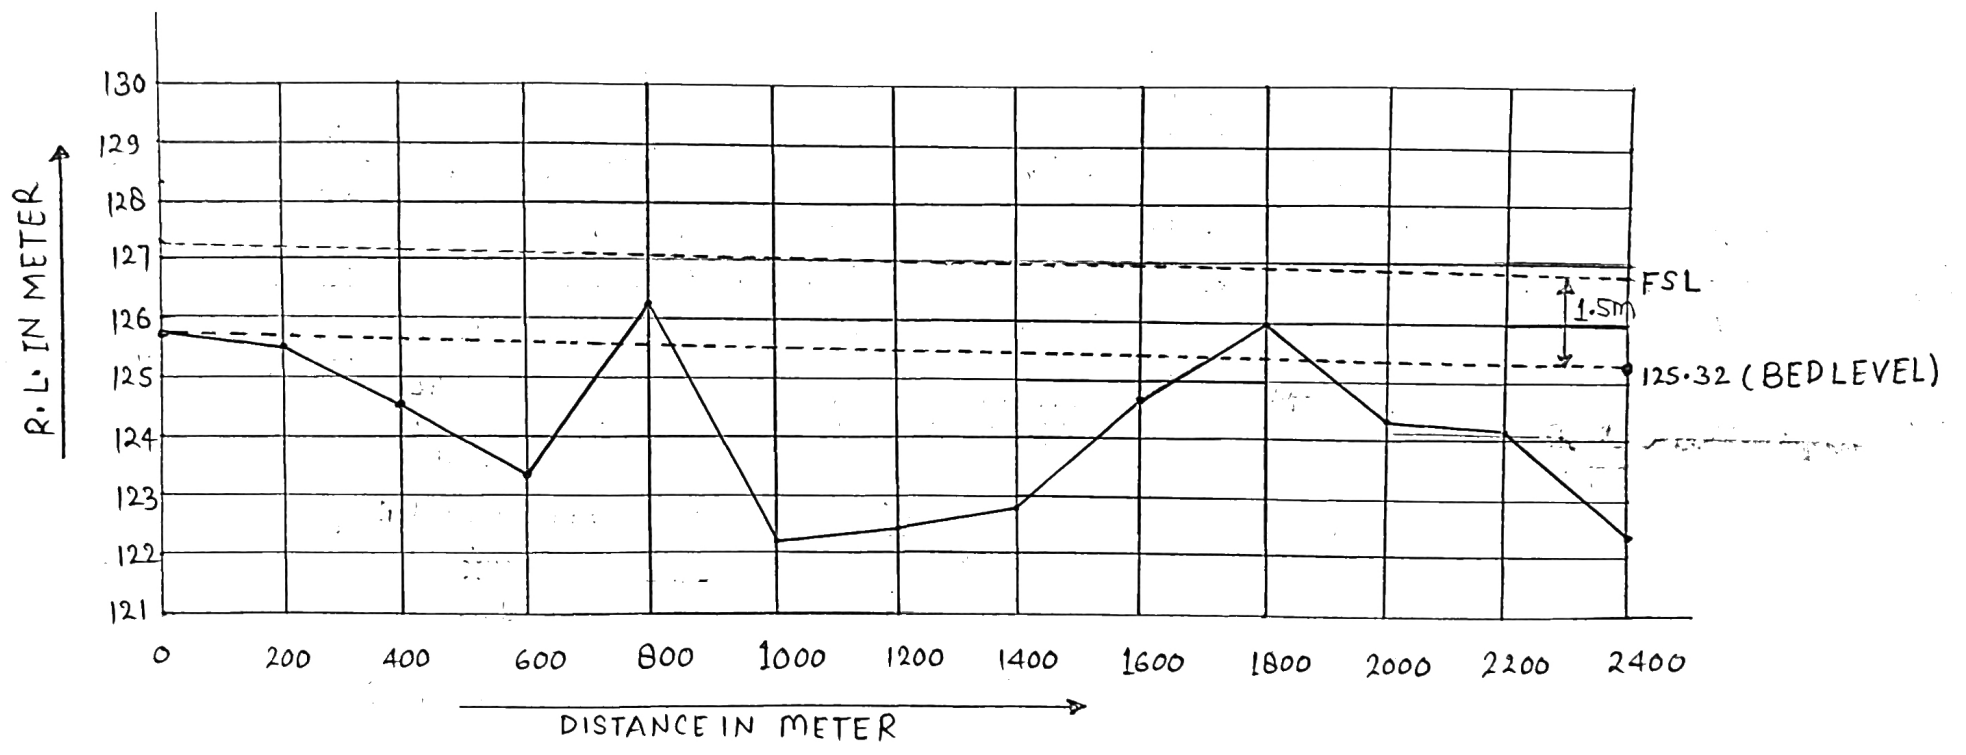

L-SECTION

SCALE - 1:100


UNLINED CANAL IN PARTLY CUTTING AND PARTLY FILLING

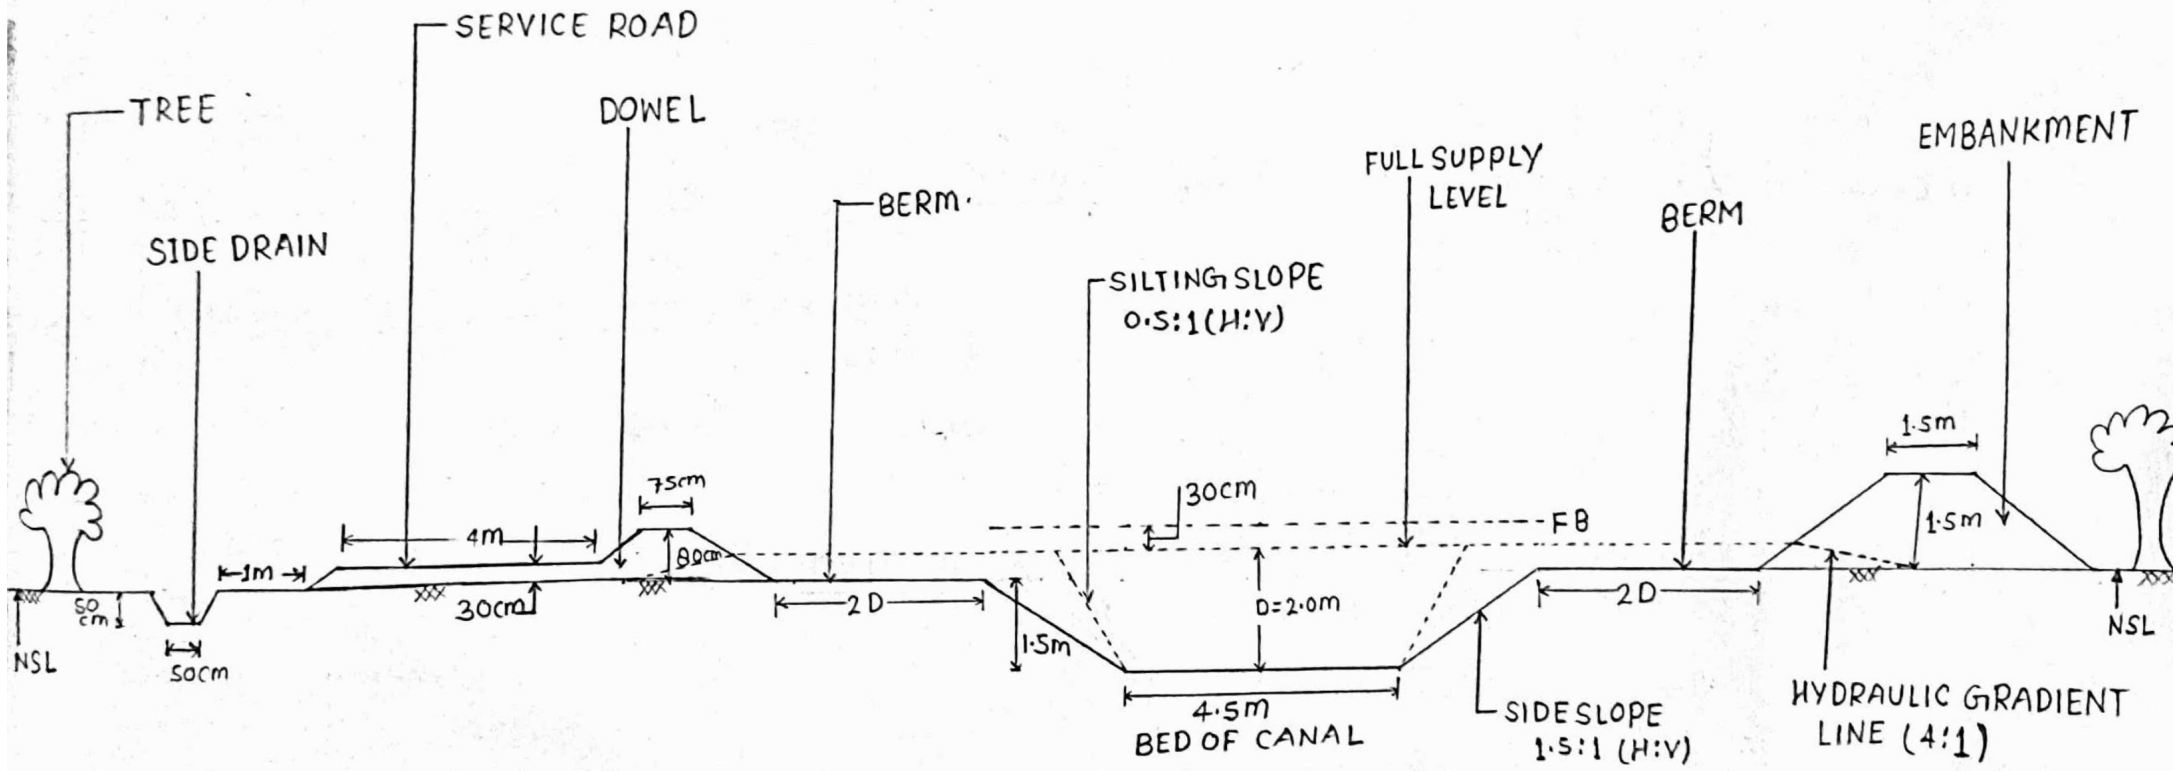

X-SECTION

SCALE 1:100


UNLINED CANAL IN FULLY CUTTING

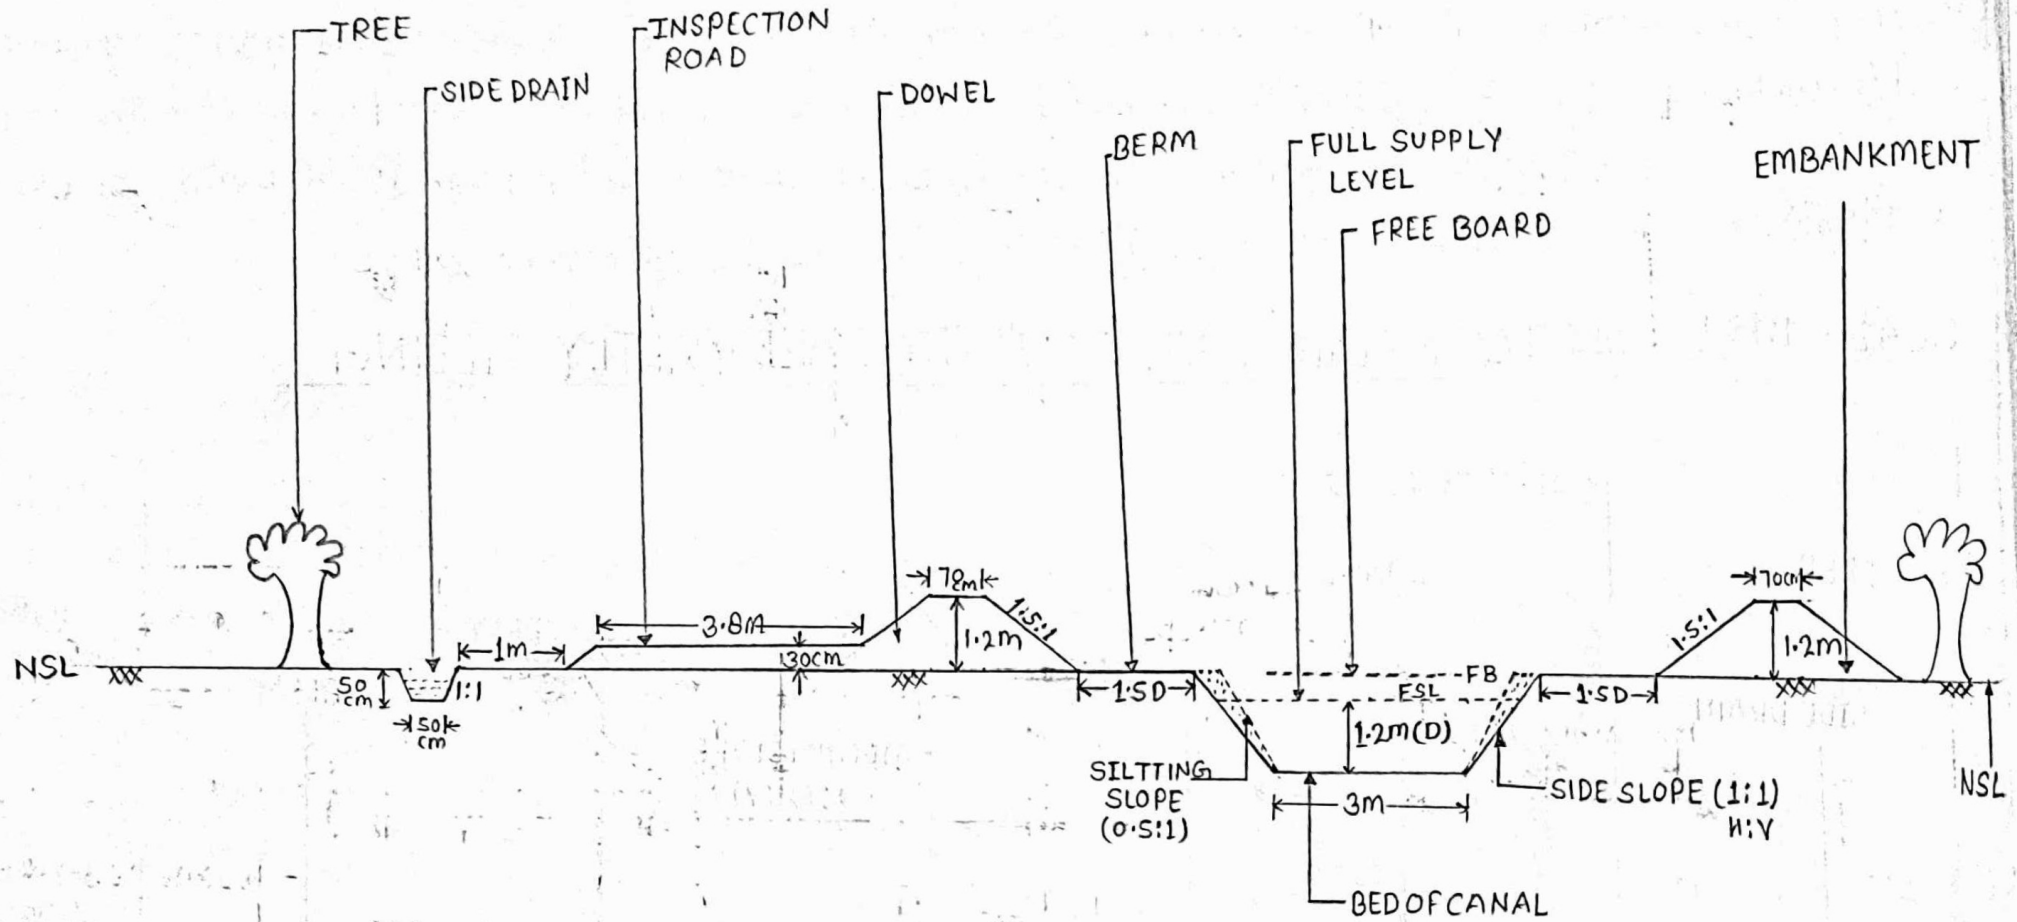

X-SECTION

SCALE-1:100


UNLINED CANAL IN FULLY FILLING

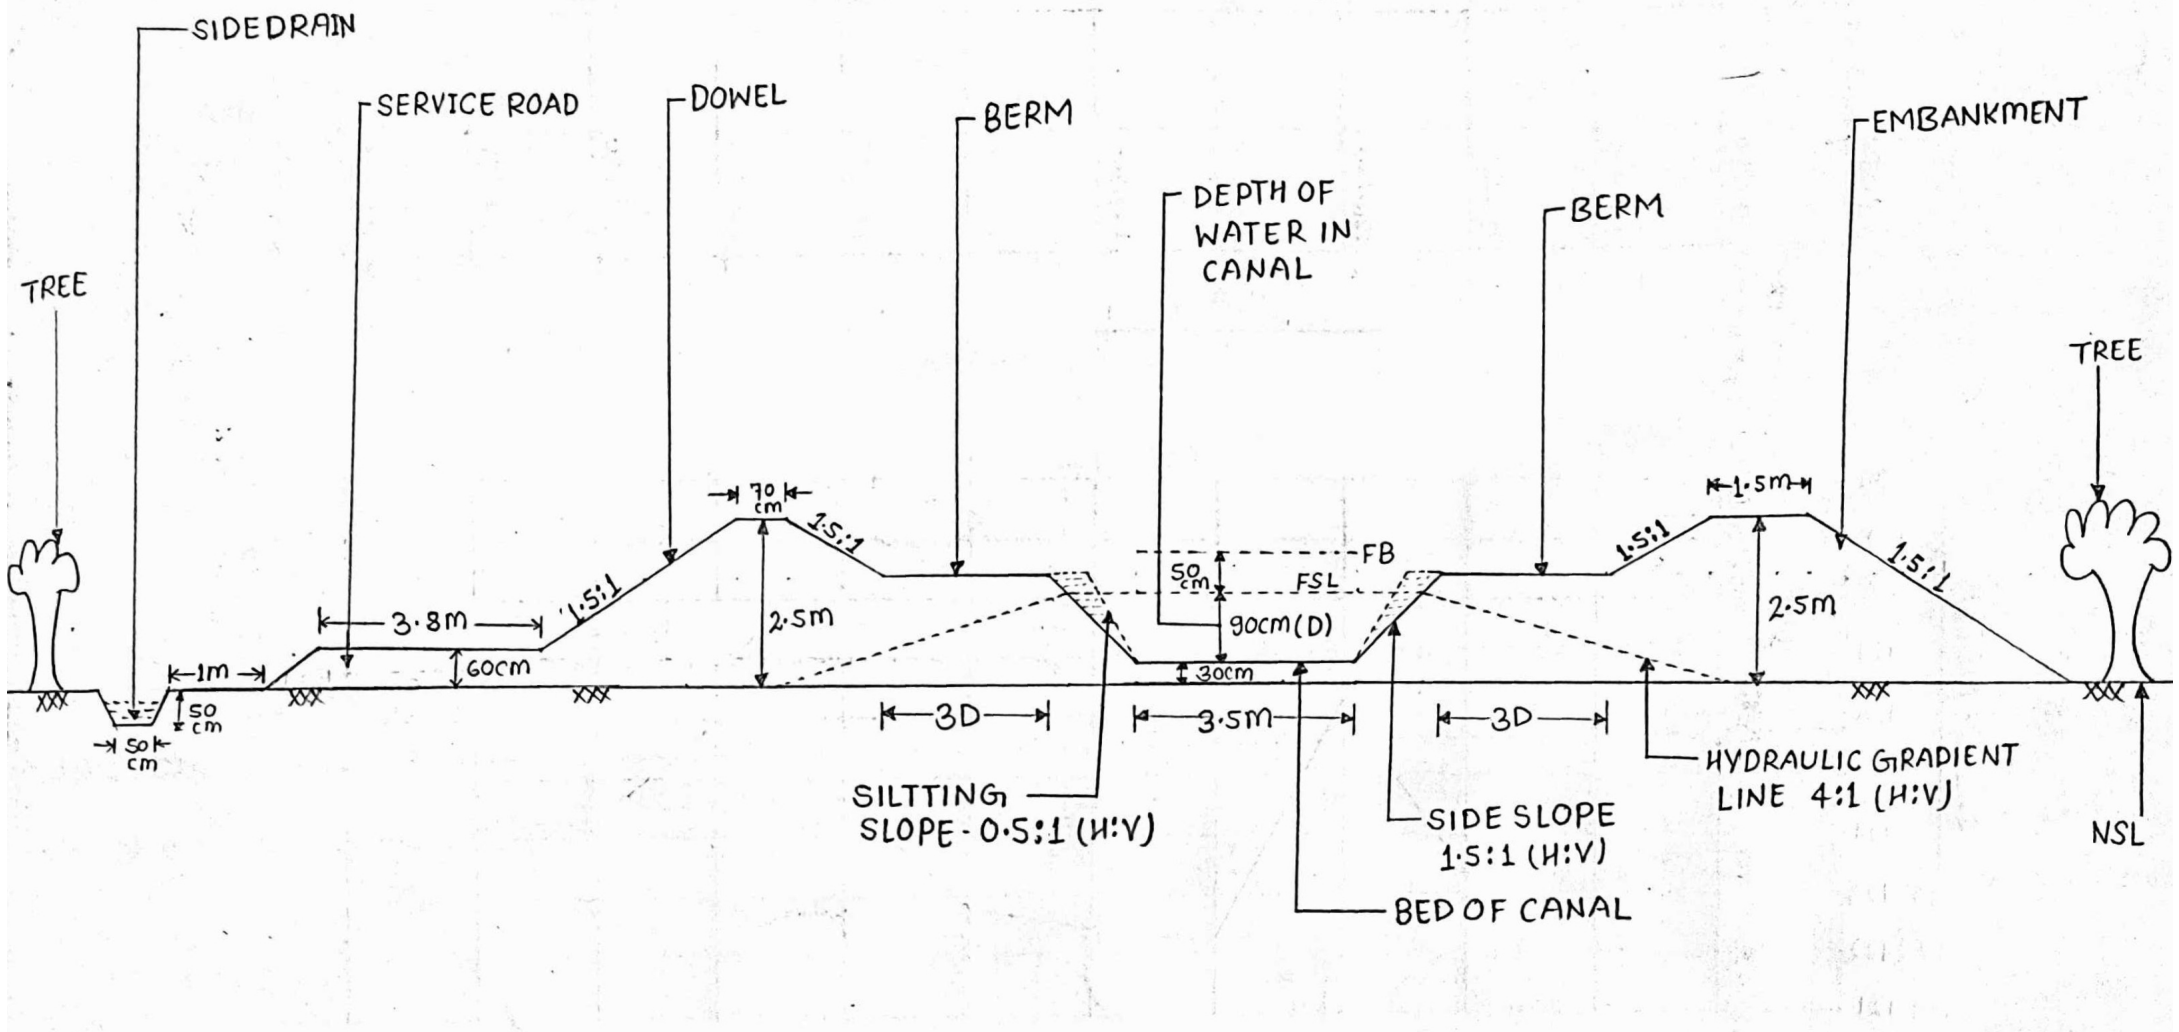


X-SECTION

SCALE 1:100

LINED CANAL IN PARTLY CUTTING AND PARTLY FILLING

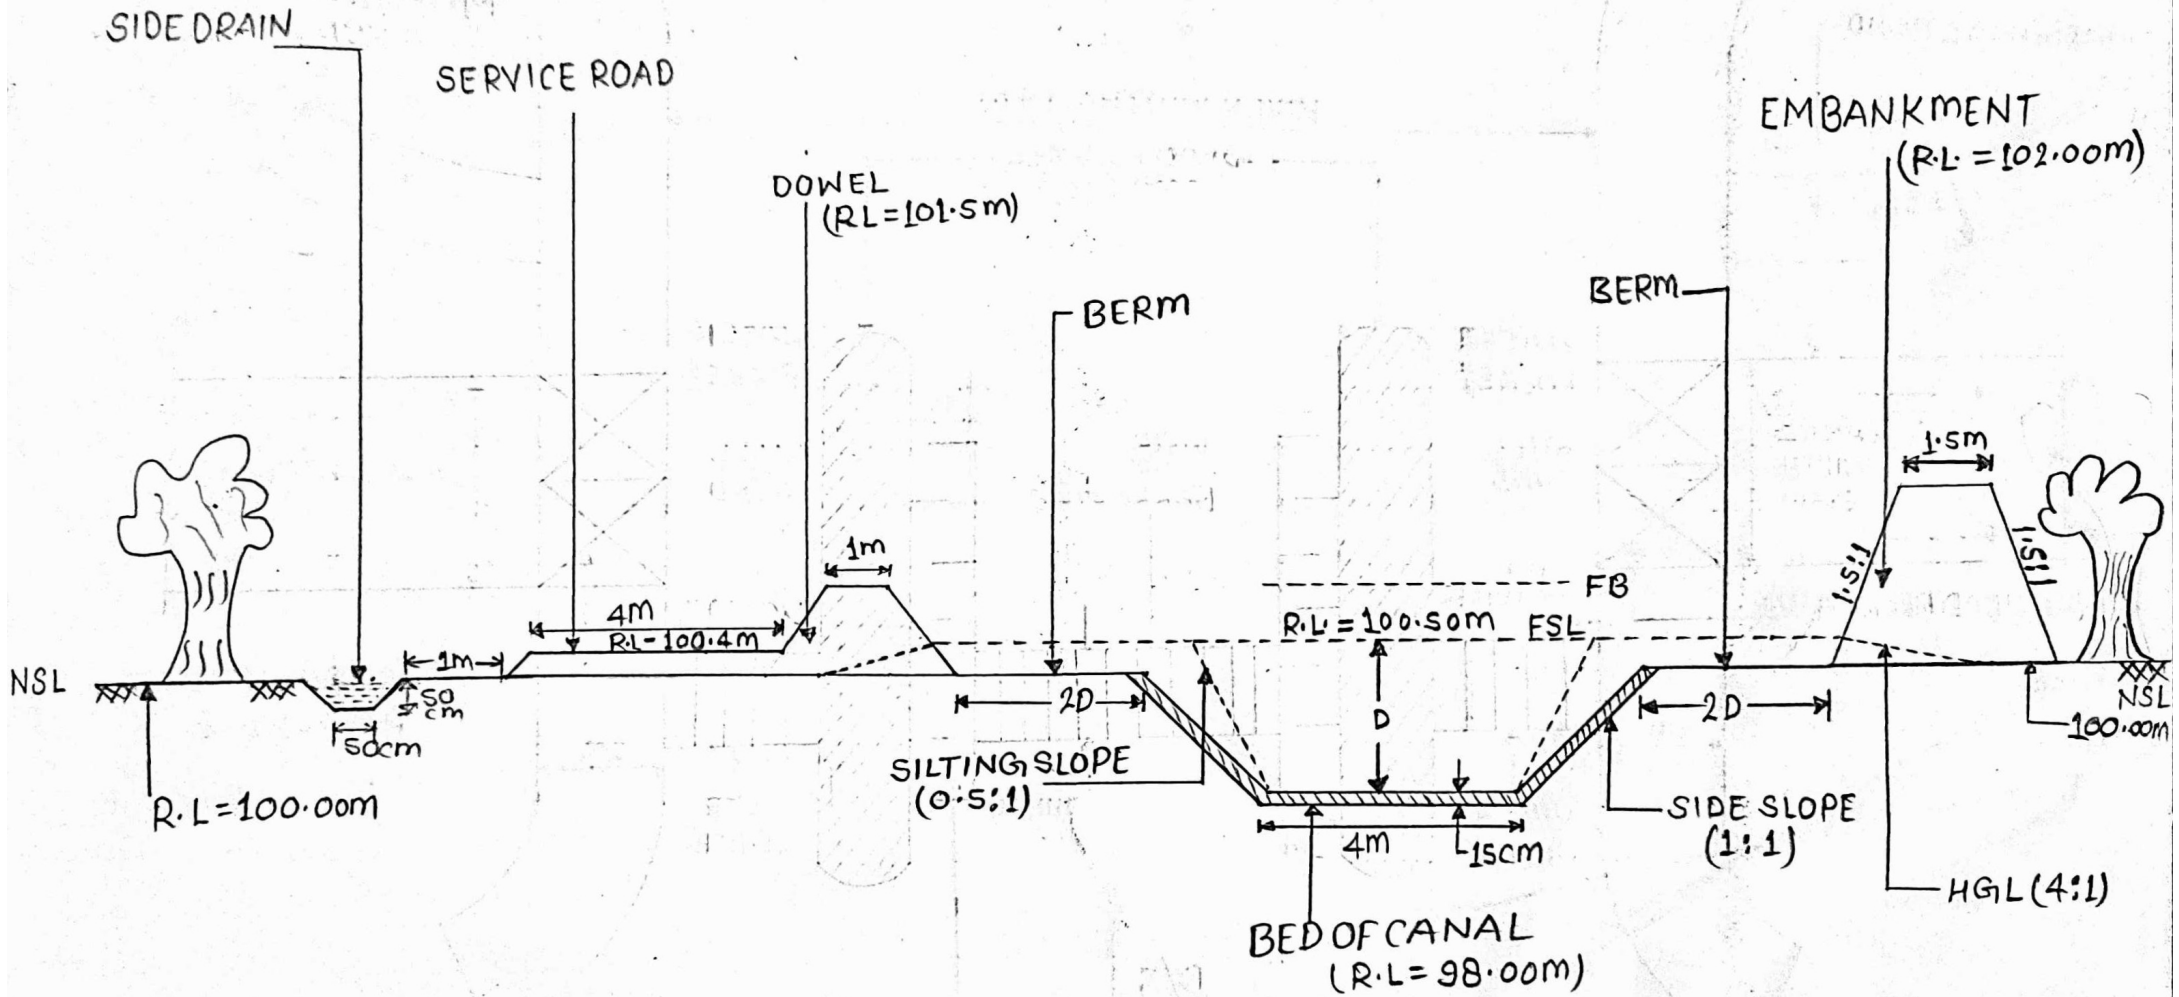


X-SECTION

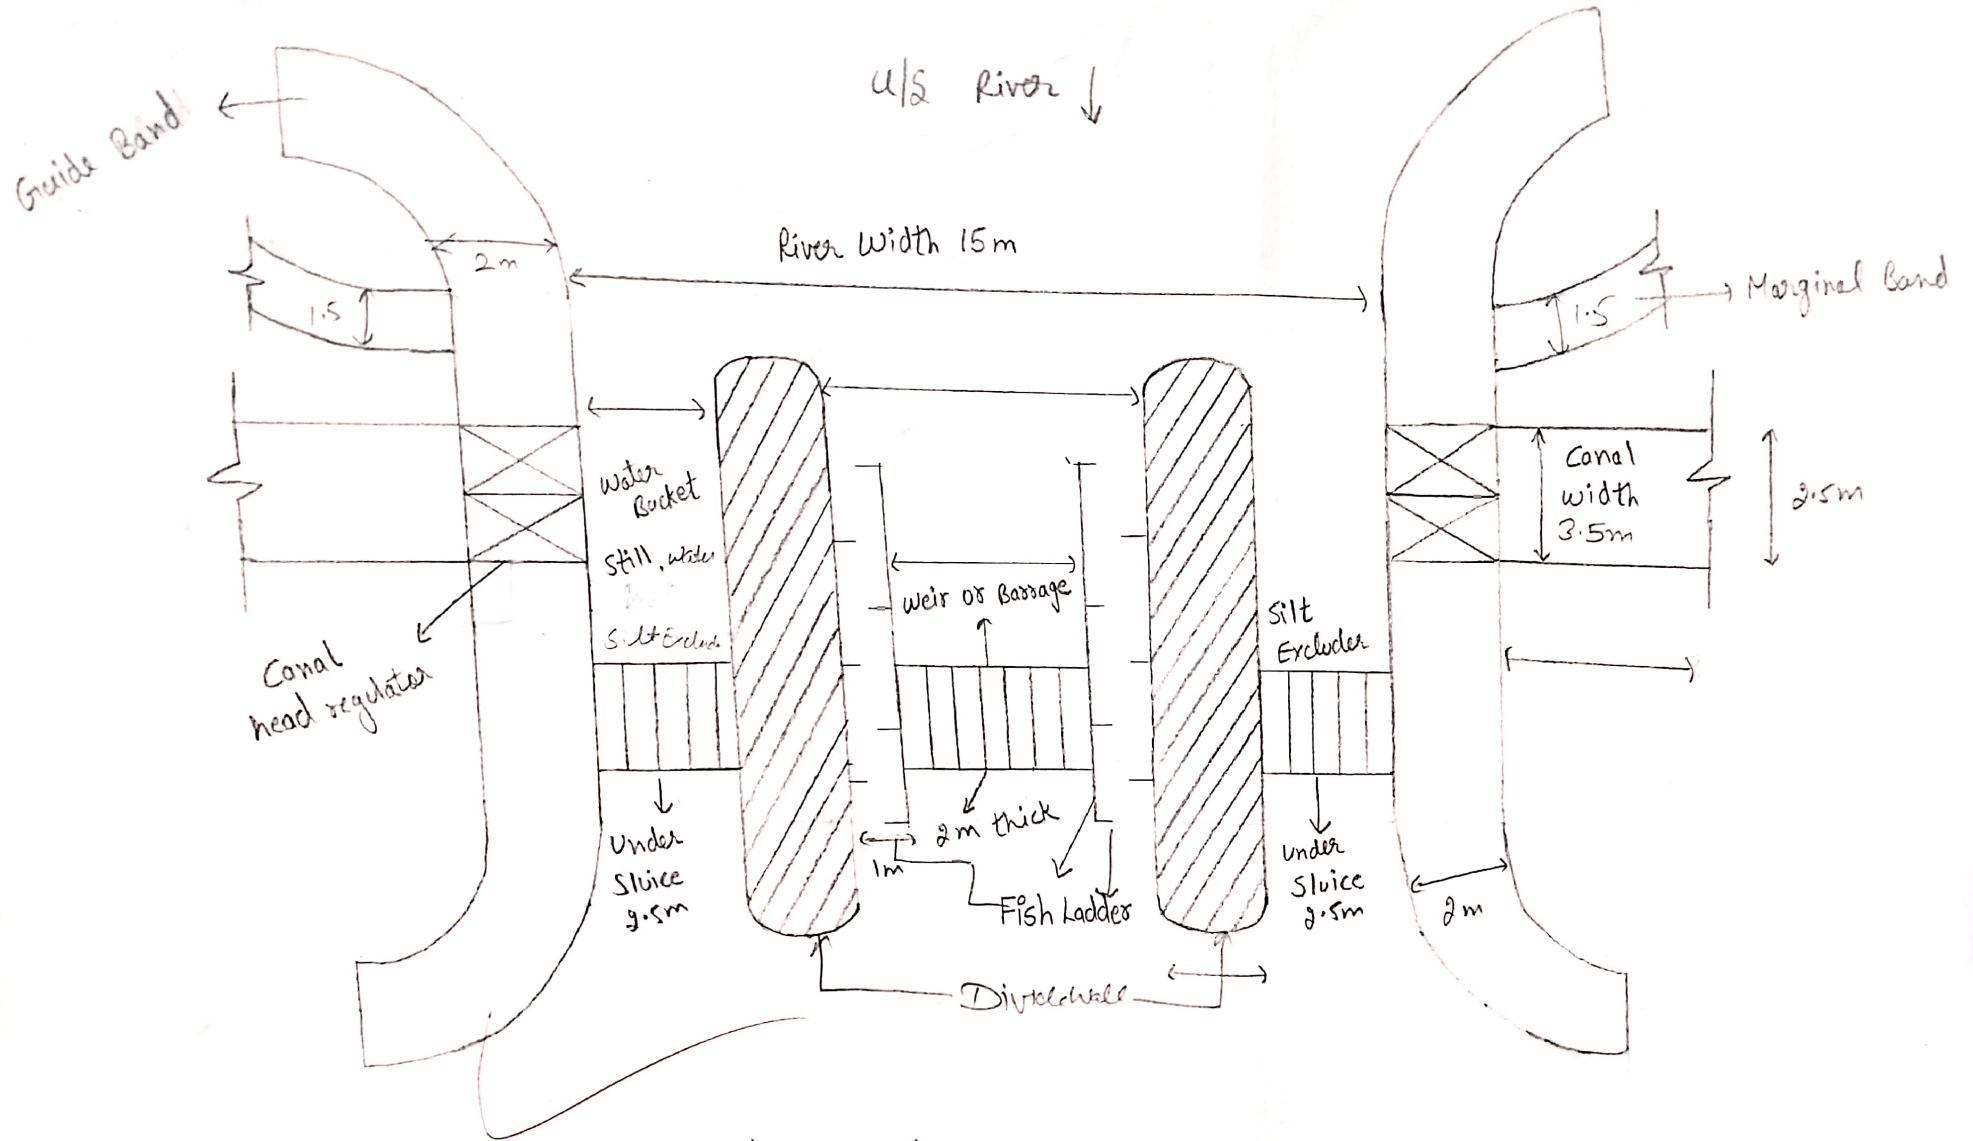

Canal Head Works

Scale 1:2

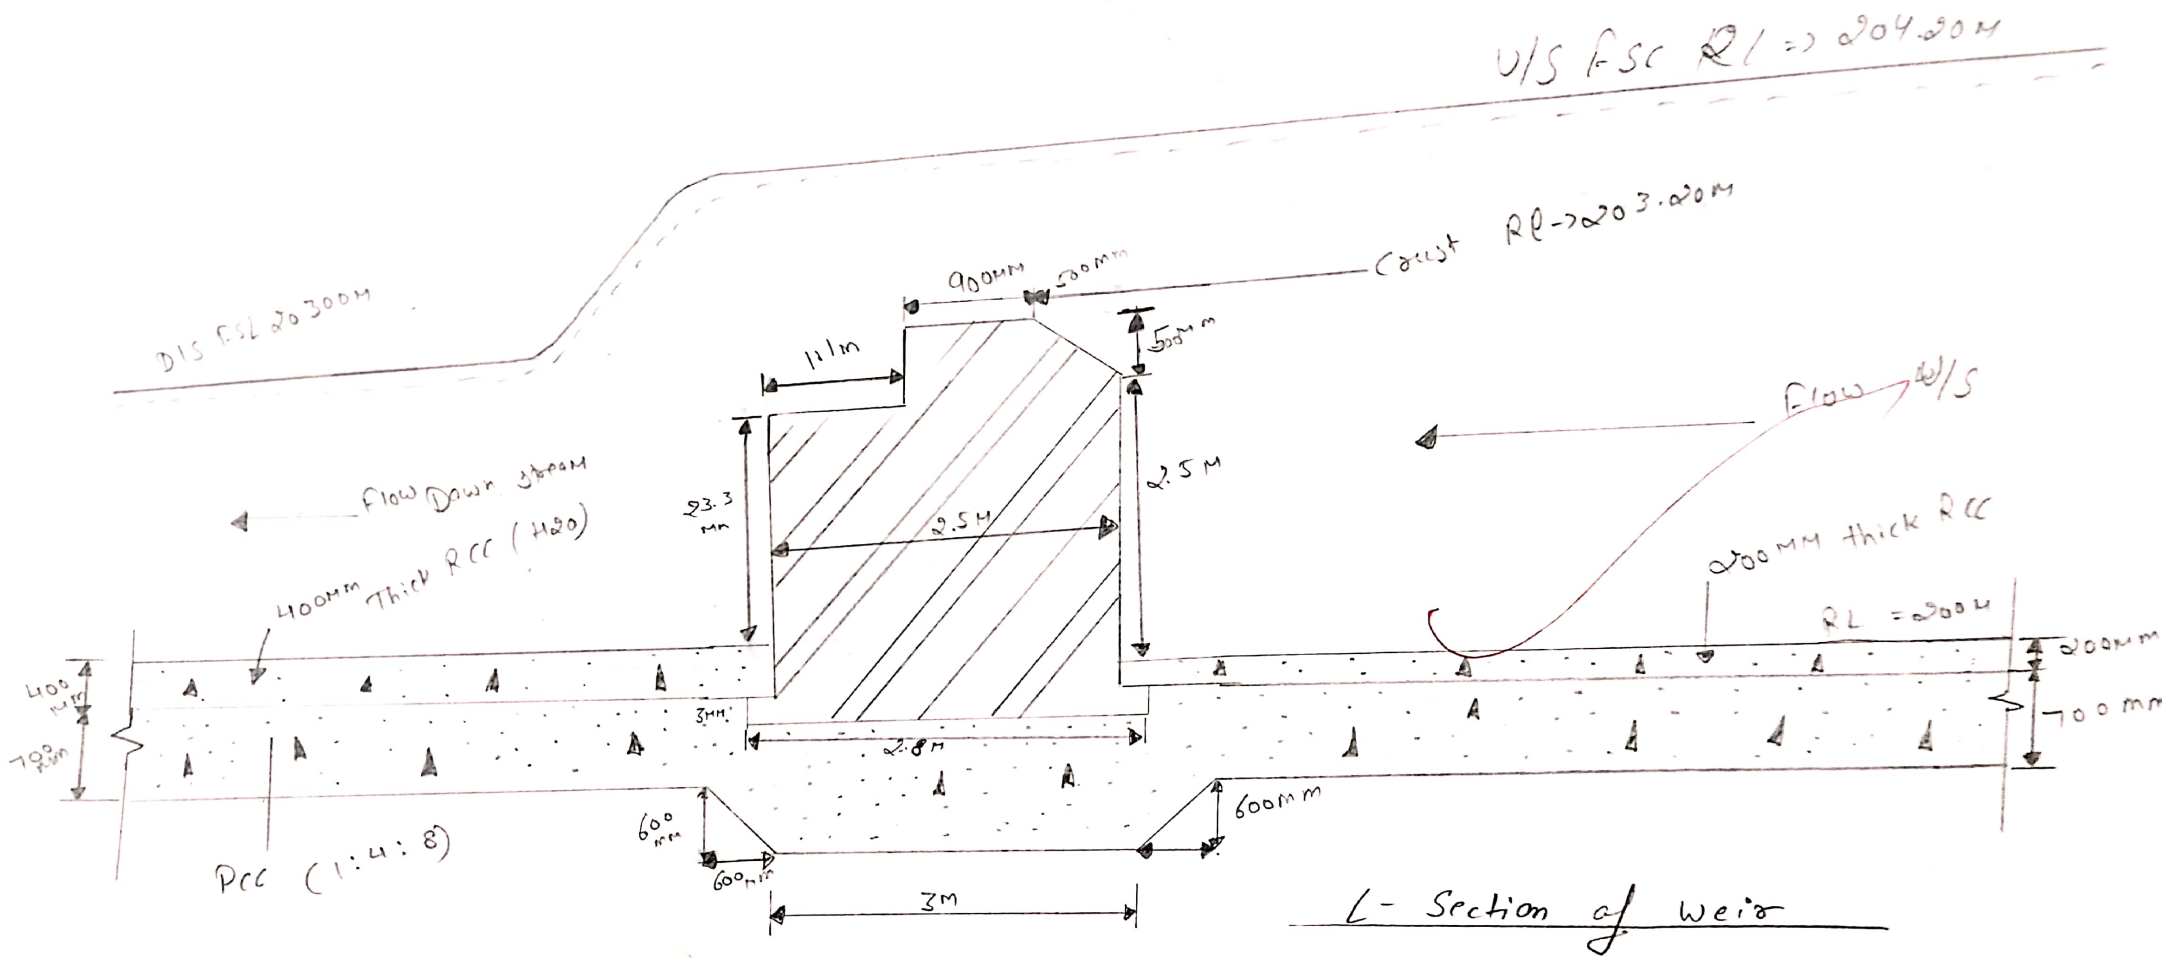

L-Section of Weir